


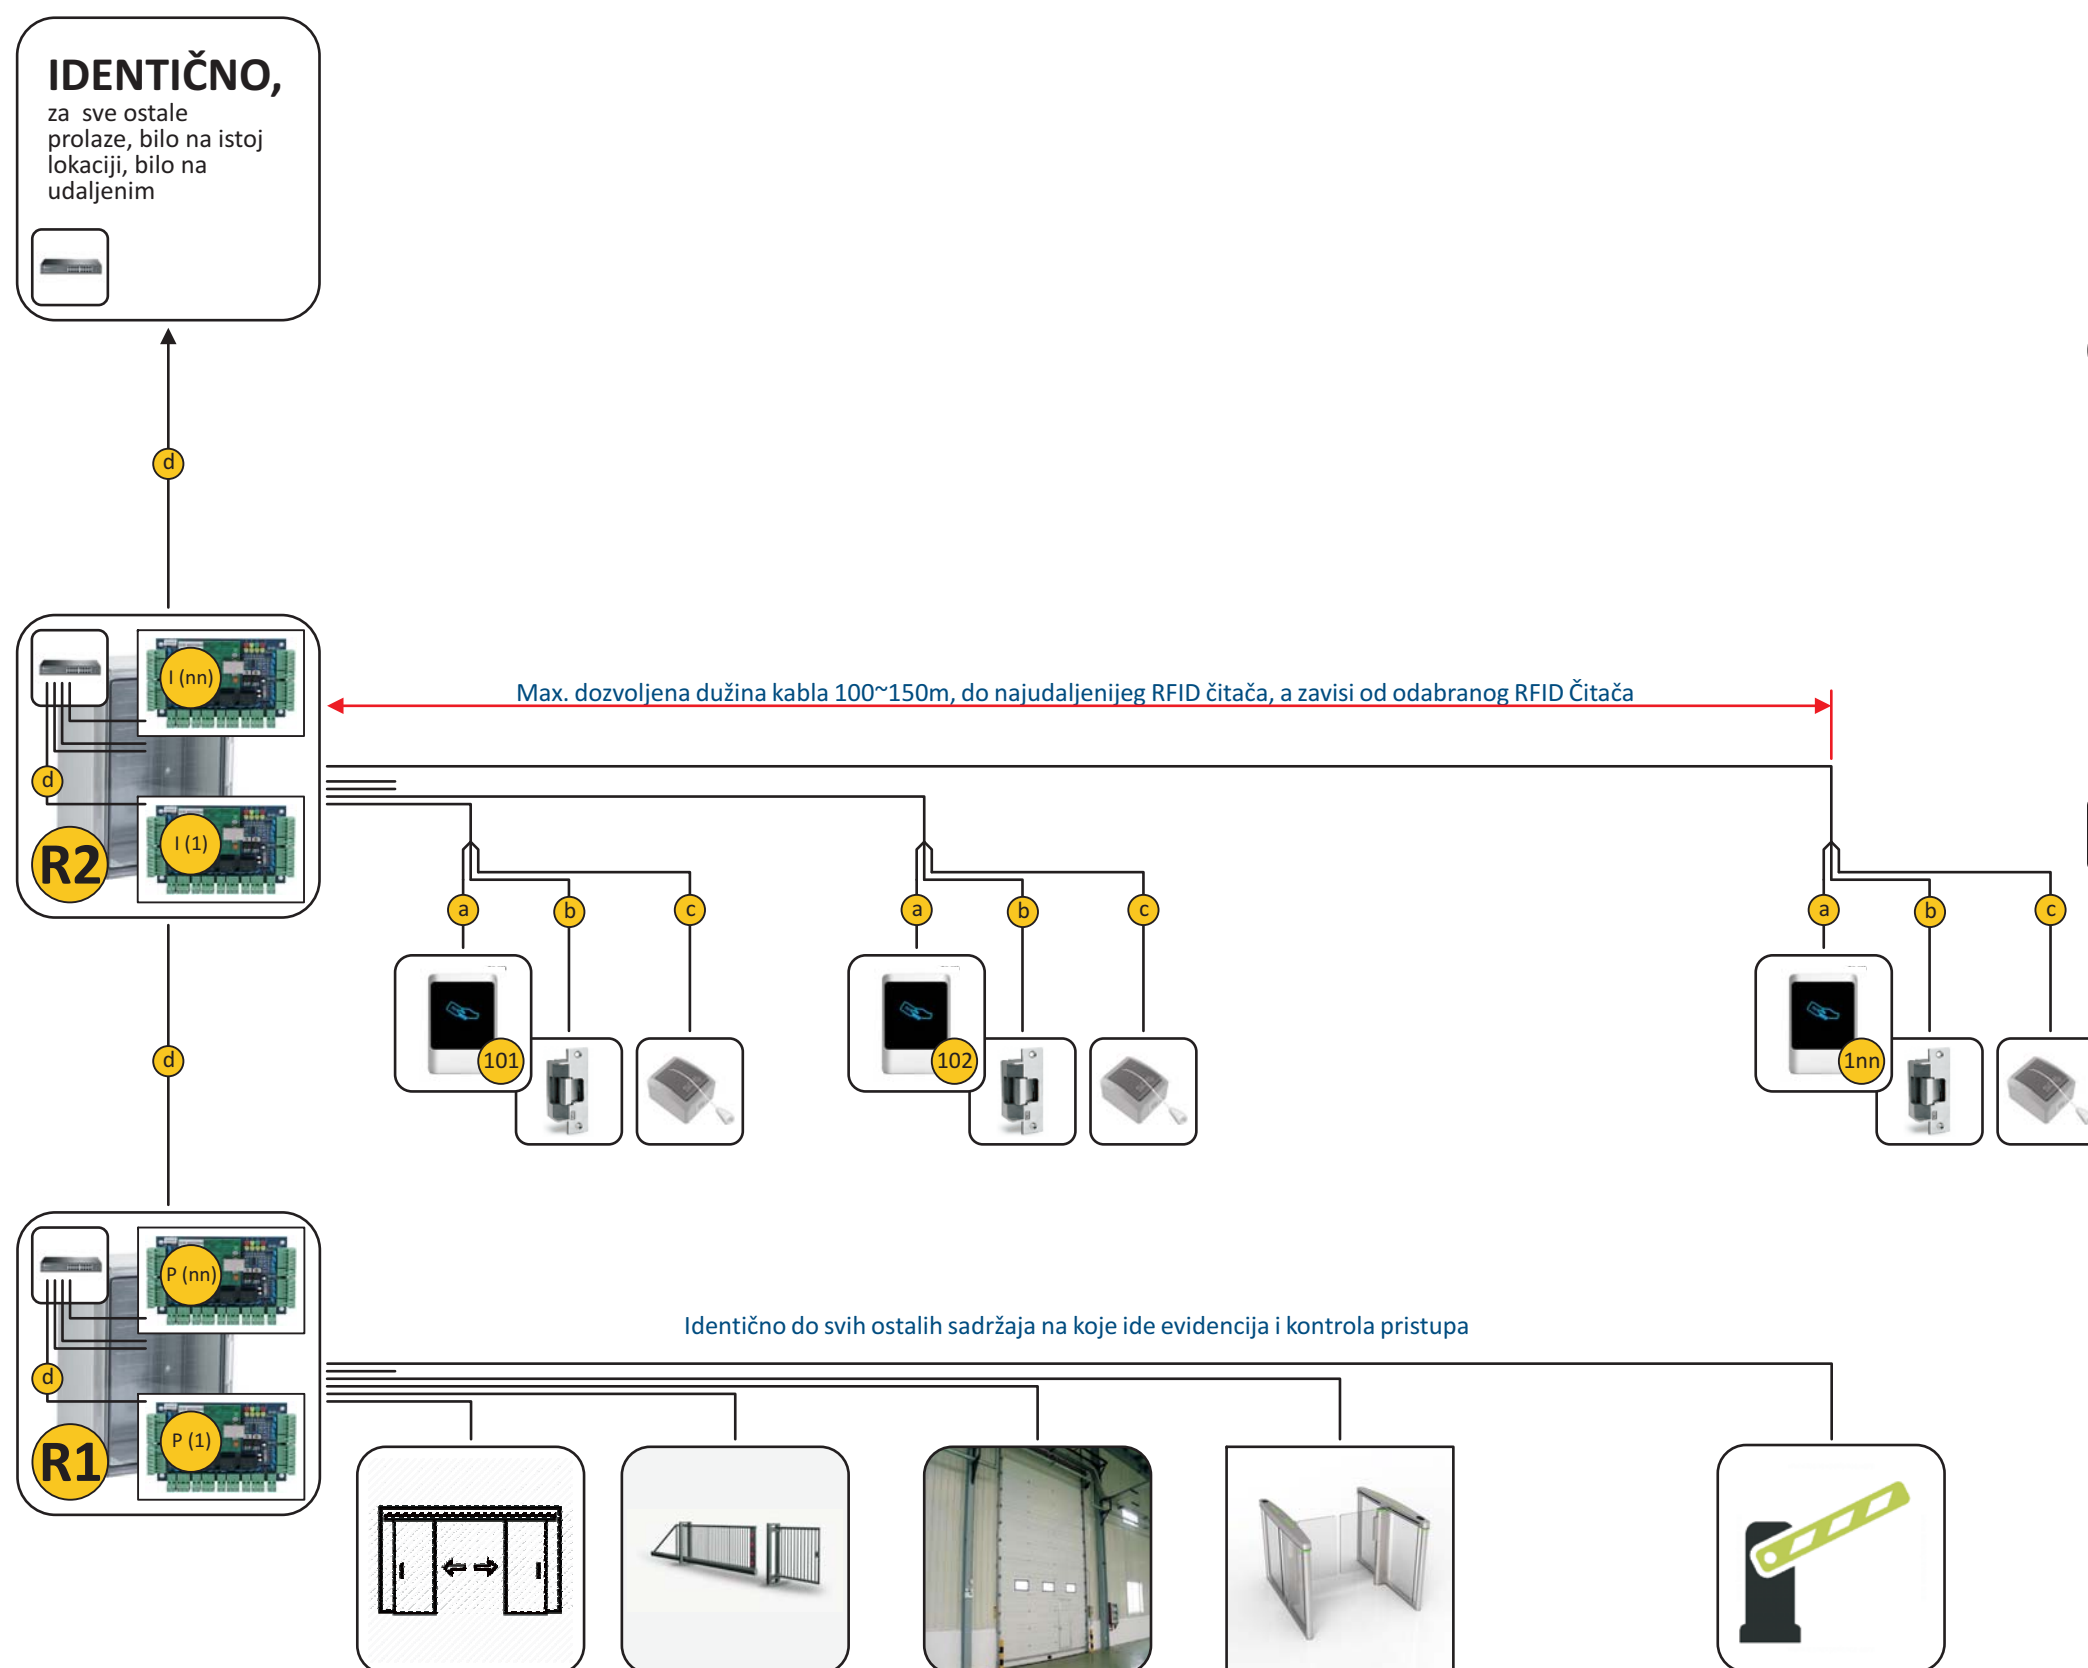

LEGENDA

- a** LiHH: 1 x 7 x 0.50mm² za RFID Čitač "wiegand"
- b** LiHH: 1 x 2 (ili 5) x 0.75mm² za elektro-prihvatač
- c** LiHH: 1 x 2 x 0.50mm² SOS potezač
- d** 1 x UTP/SFTP
1 x UTP/SFTP (Rezerva)
- R1** RAZVODNI ORMAN SLABA STRUJA (recimo u Portirnici)
- R1 (1)** ACC. Kontroler br. (1) u razvodnom ormanu R1
- R1 (nn)** ACC. Kontroler br. (nn) u razvodnom ormanu R1
- R2** RAZVODNI ORMAN SLABA STRUJA (recimo u objektu gde su kancelarije itd.)
- R2 (1)** ACC. Kontroler br. (1) u razvodnom ormanu R2
- R2 (nn)** ACC. Kontroler br. (nn) u razvodnom ormanu R2
- Switch



IDENTIČNO,
za sve ostale prolaze, bilo na istoj lokaciji, bilo na udaljenim

