



LEGENDA

- Tu** TOTEM Ulazni
- Ti** TOTEM Izlazni
- Ts** TOTEM Semafora
- R1** RAMPA (1) Ulazna
- R2** RAMPA (2) Izlazna
- Zaštitni stub
- Radar barijera (rang do 6m; IDAL-VBR10B)
- A**
- 1** SiSi-J: 1 x 3 x 1.50mm² (ili 2.50mm² za veće dužine)
- 2**
- 3**
- 4**
- 5**
- 6**
- 7** Za pelju silikonski kabl 1 x 1.50mm² (min. "smotati" 3 kruga)
- 8** LIHCH FE 180 E 90: 1 x 2 x 0.75mm² (do detektora petlje)
- a** Kablovska trasa (kanal) od naponskog čvorišta do RO (1)
- b** Kablovska trasa (kanal) od RO (1) do Totema (Ti)
- c** Kablovska trasa (kanal) od RO (1) do Rampe (R1)
- d** Kablovska trasa (kanal) od RO (1) do Totema (Ts)



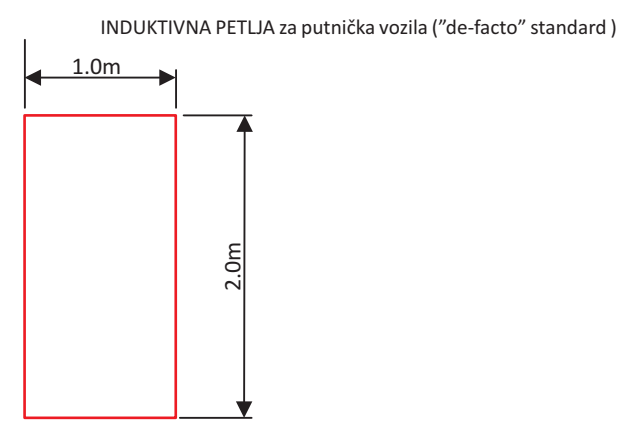


2.75; 3.00; 3.25; 3.50; 3.75m, itd.

ANKERISANJE - RAMPA 115



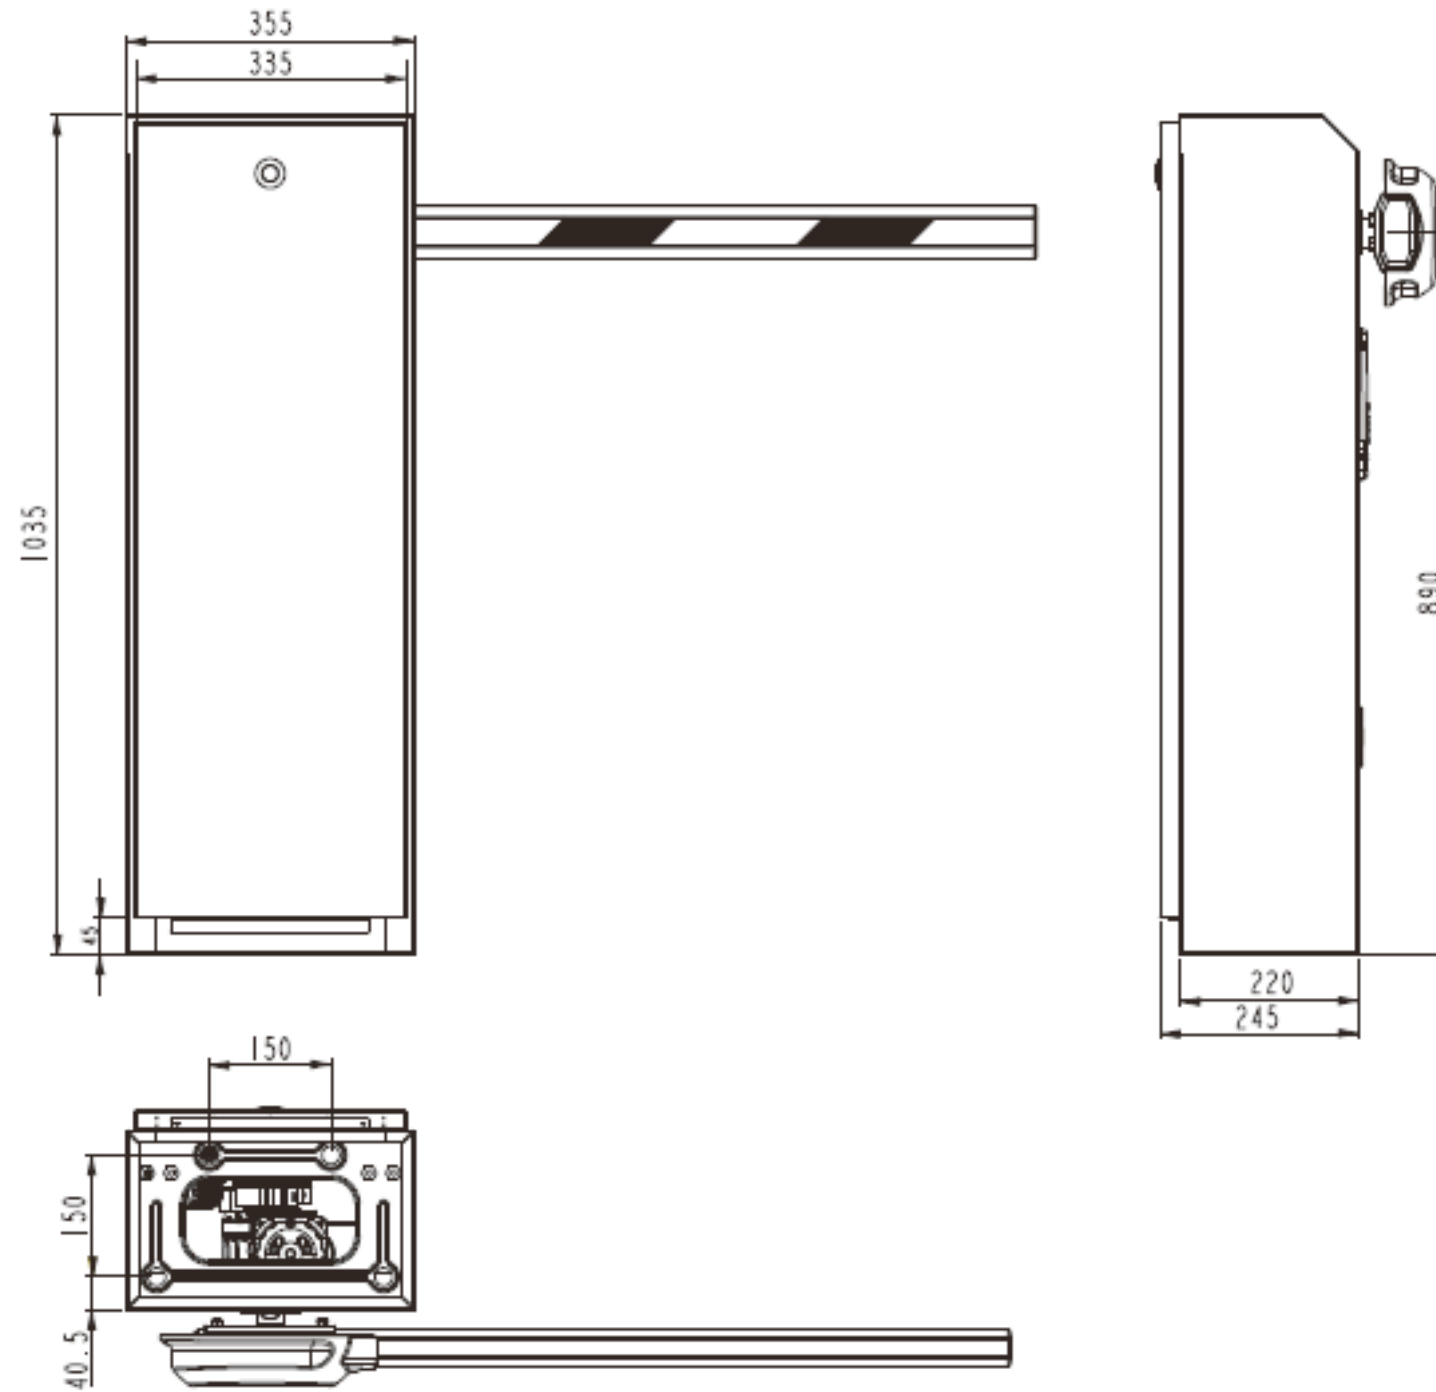


ANKERISANJE - RAMPA 107

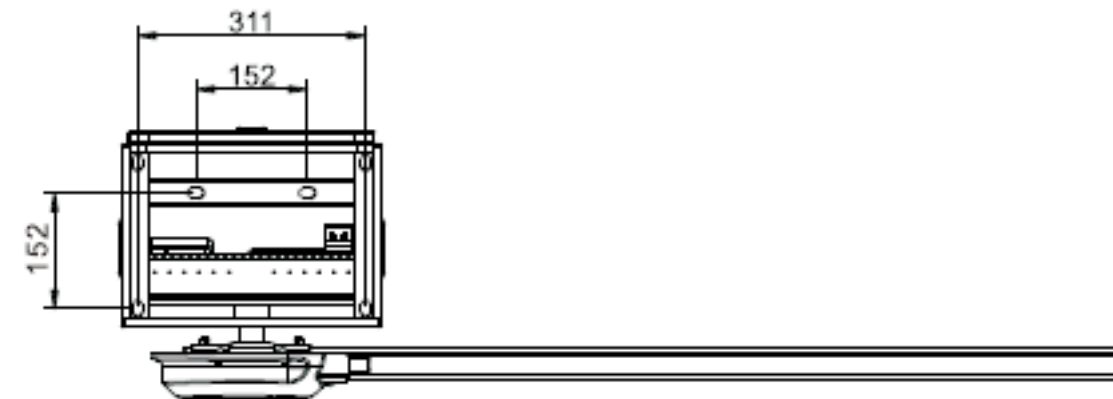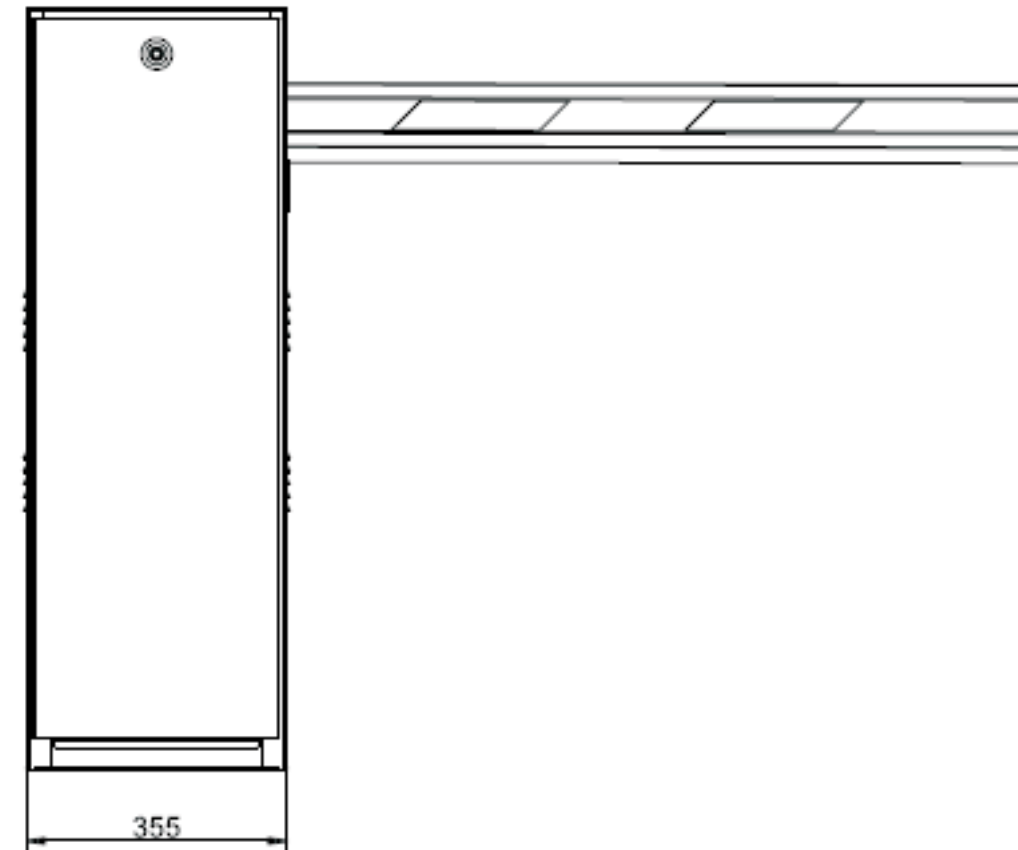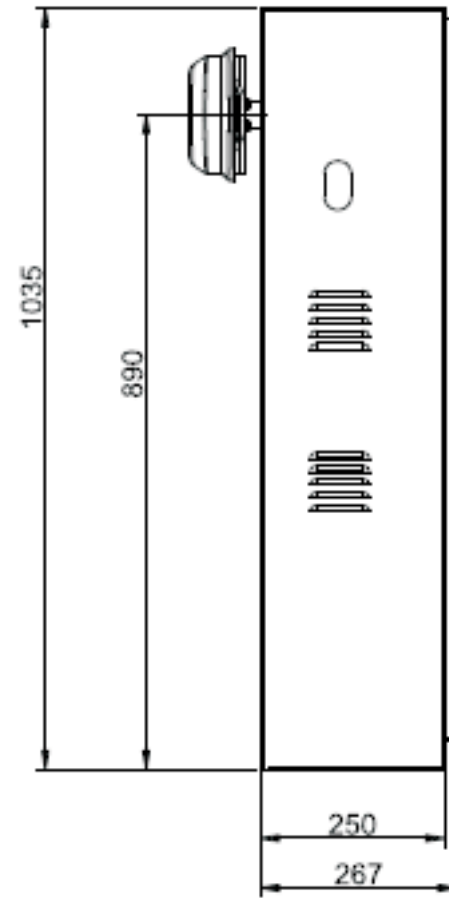




Niz opcija:
<https://www.aspekt.rs/SRBAccessD.html>

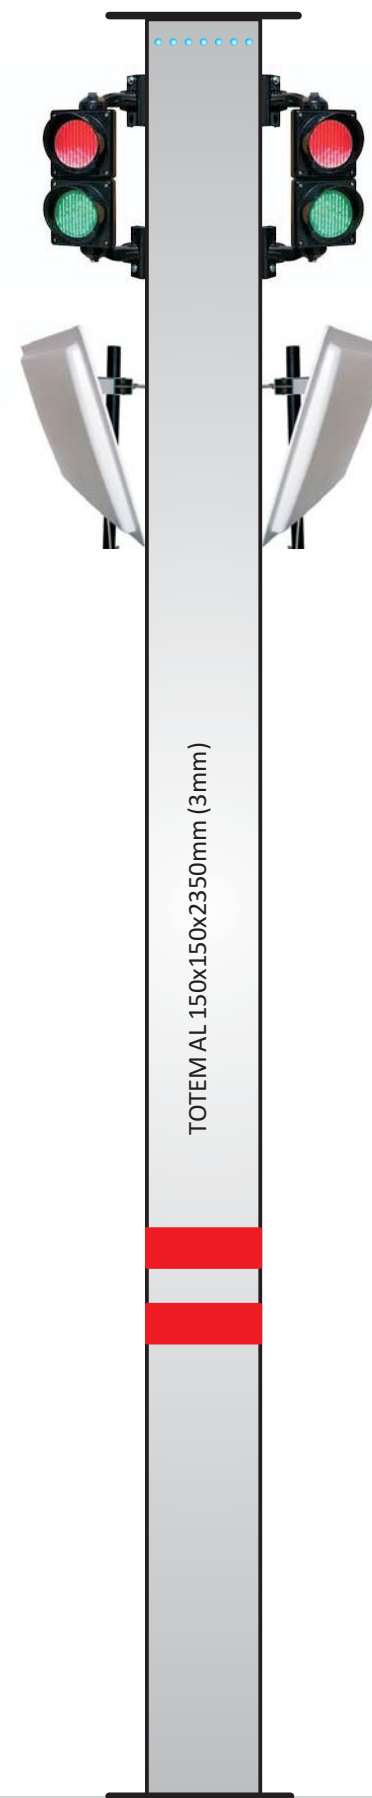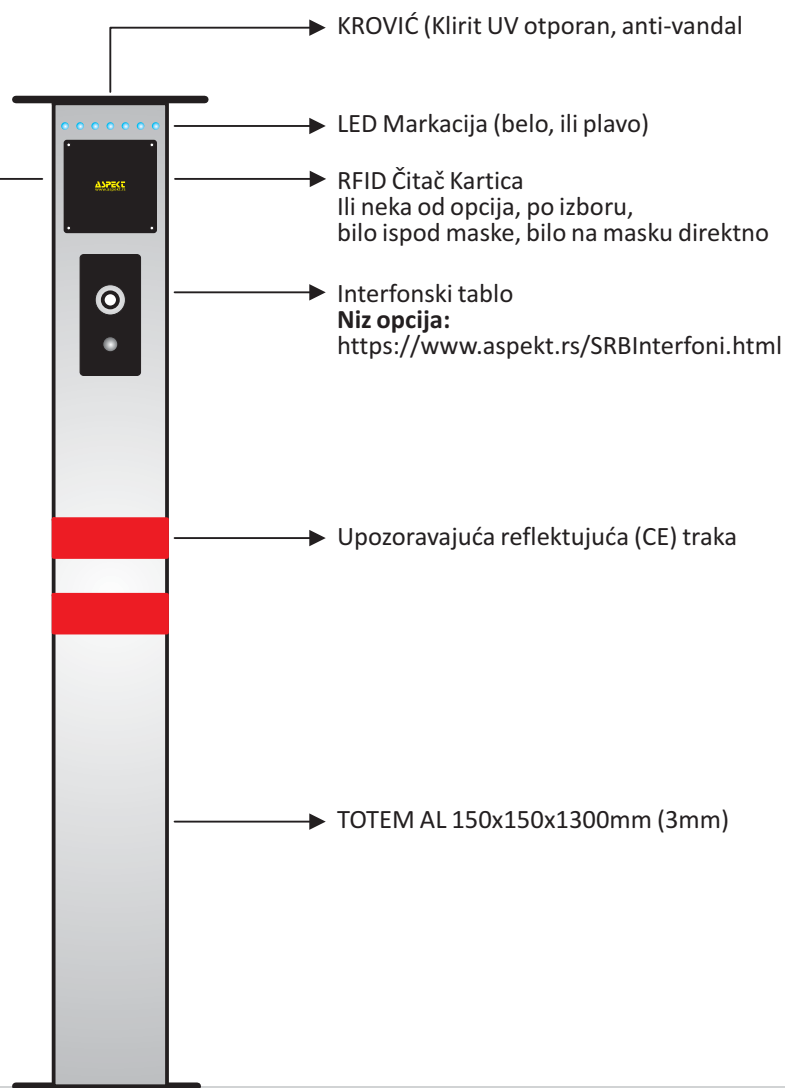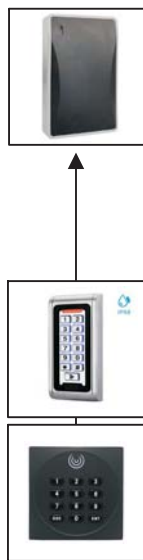

Niz opcija:
<https://www.aspekt.rs/SRBAccessVES.html>


Niz opcija:
<https://www.aspekt.rs/SRBAccessD.html>

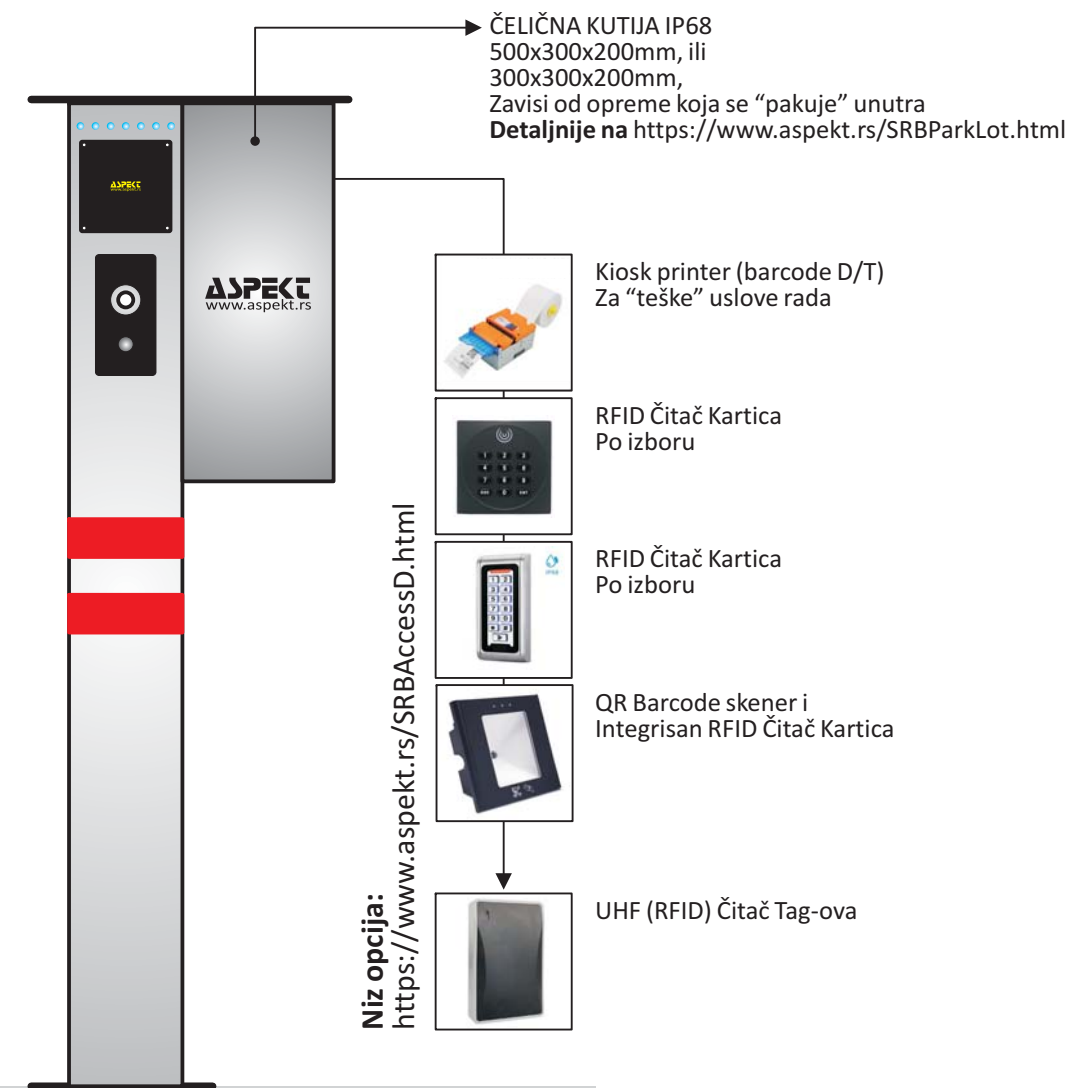

UHF Primarni
RFID Sekundarni
Location No.

1

ANKER PLOČA - TOTEM 100 x 150

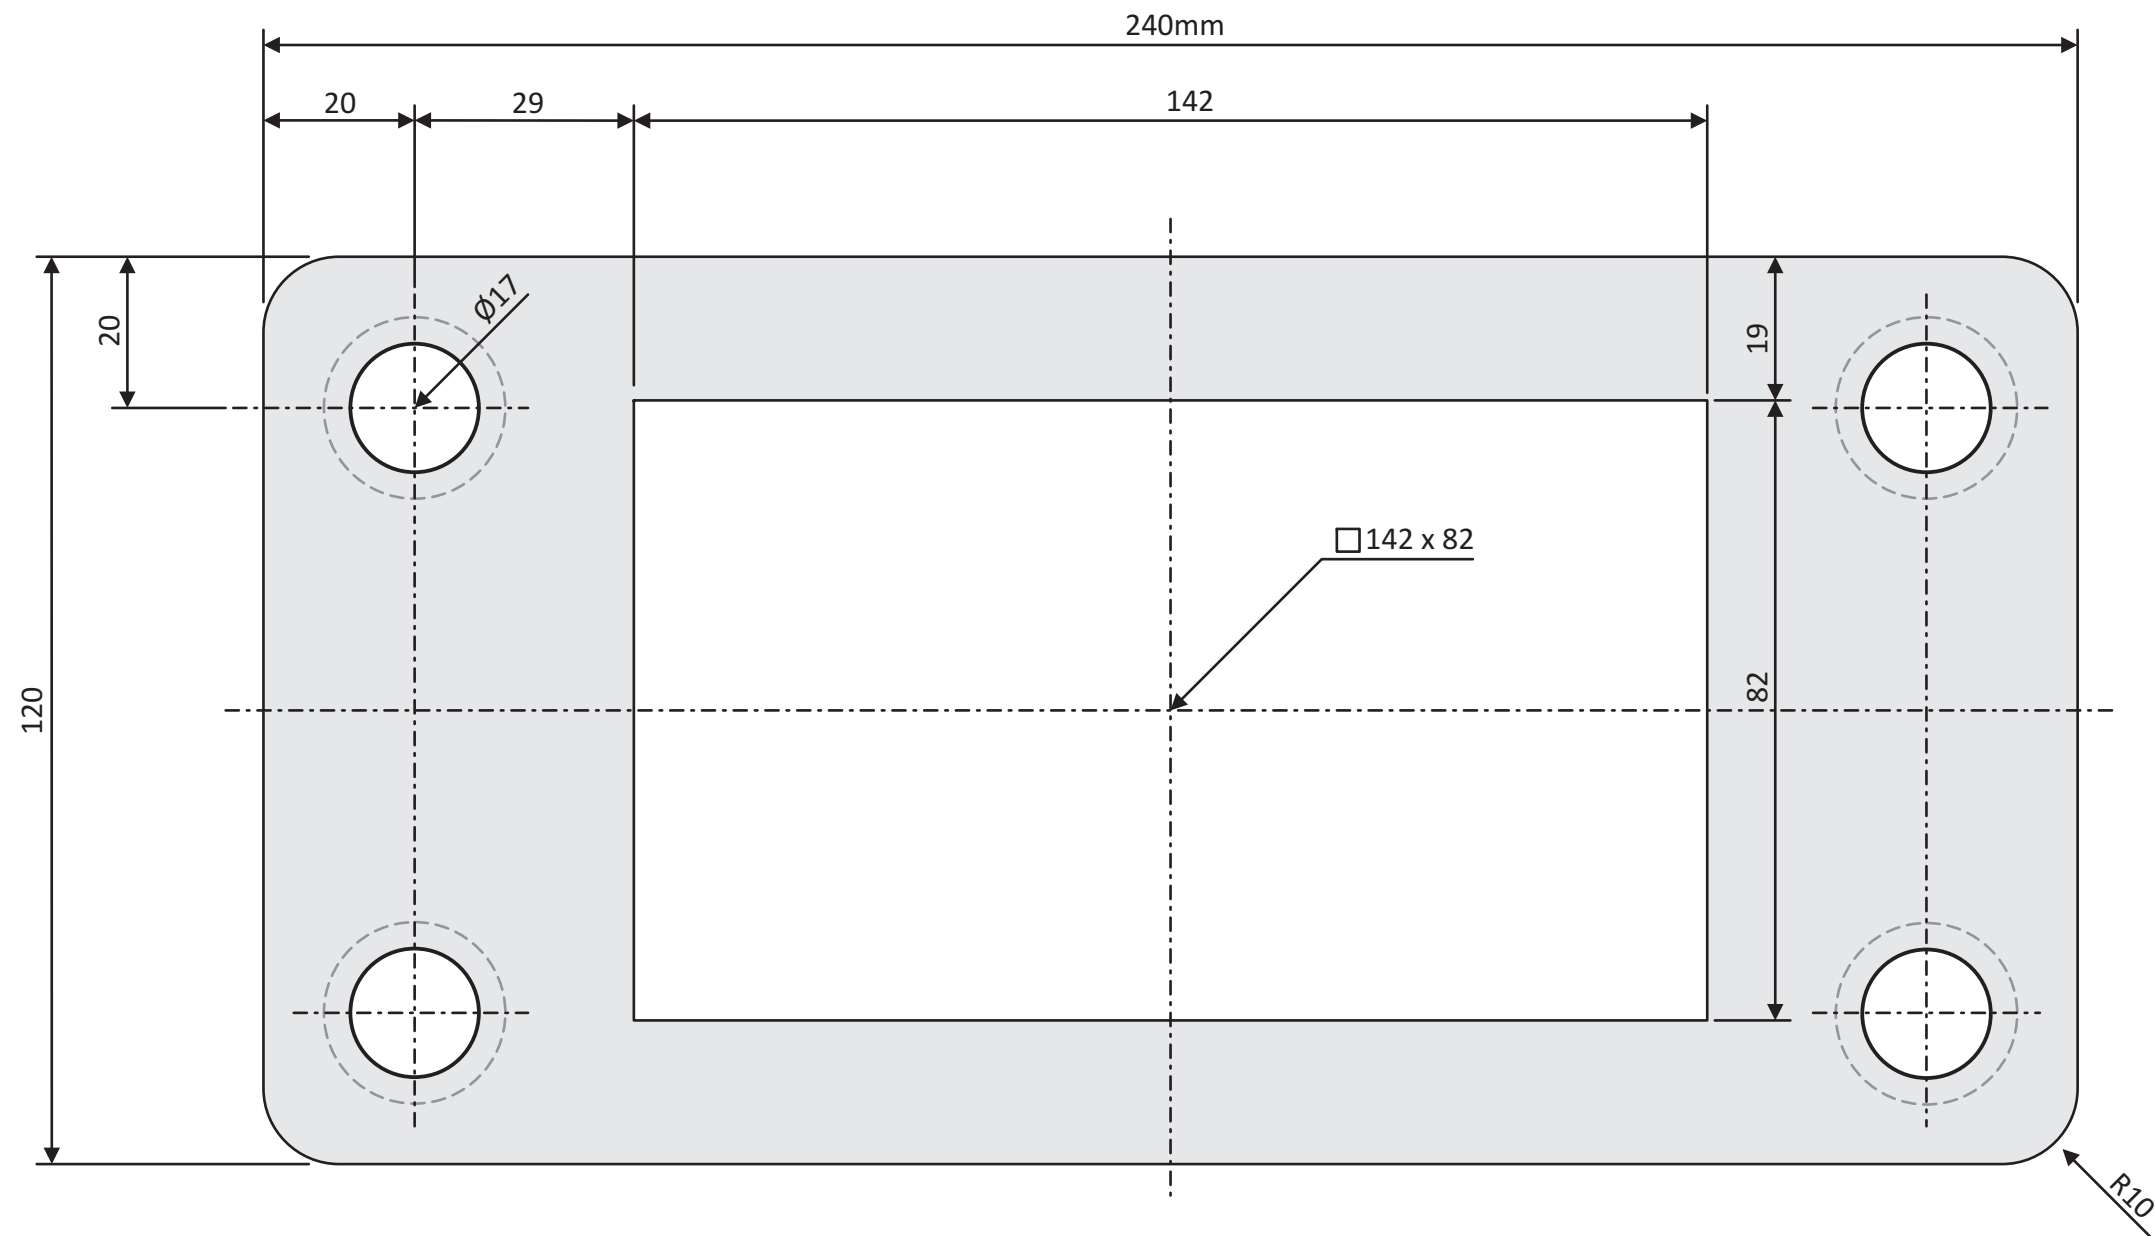

ANKER PLOČA - TOTEM 150 x 150

