

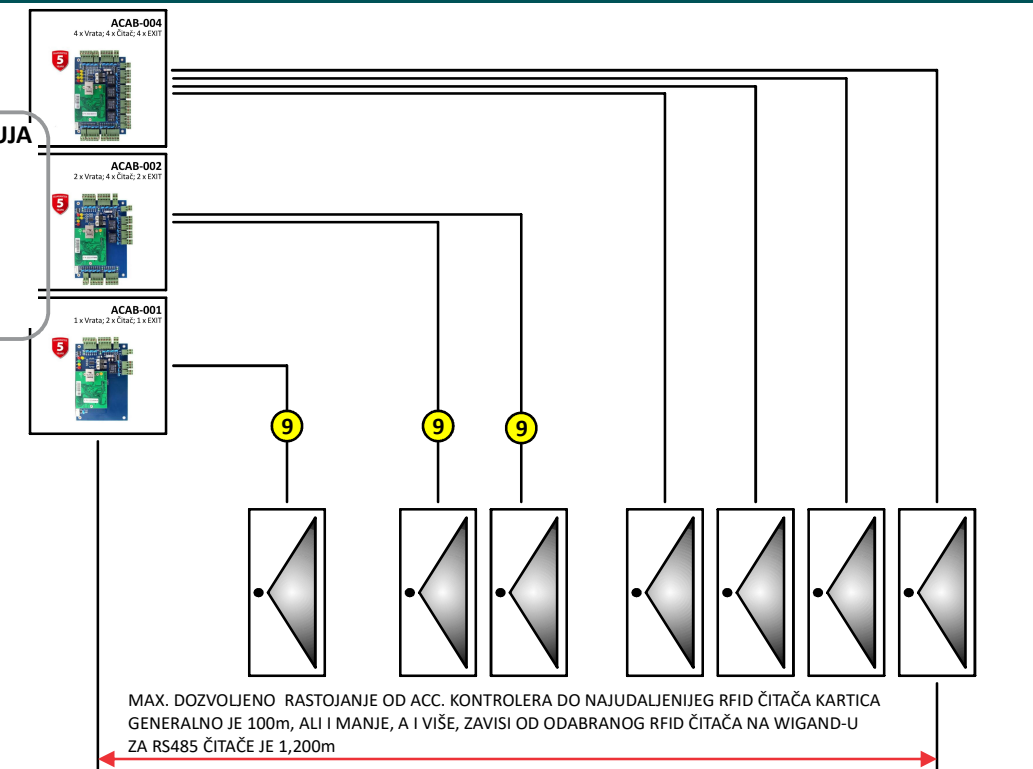


- 1 LIHH 1x5x0.34mm², ili šta projektant predvidi (UTP / SFTP)
- 2 LIHH 1x2x0.75mm², do običnog el-prihvata, ili LIHH 1x4x0.75mm², do el-prihvata sa statusom
- 3 LIHH 1x5x0.34mm², do pešakog semafora, ili još dodatno LIHH 1x5x0.34mm², do RFID čitača za VIP kontrolu pristupa
- 4 LIHH 1x2x0.34mm², ili šta projektant predvidi (UTP / SFTP)
- 5 LIHH 1x7x0.34mm², do MNL komandne konzole
- 6
- 7 SFTP, ili UTP (Cat e5)
- 8
- 9
- 10
- 11
- 12

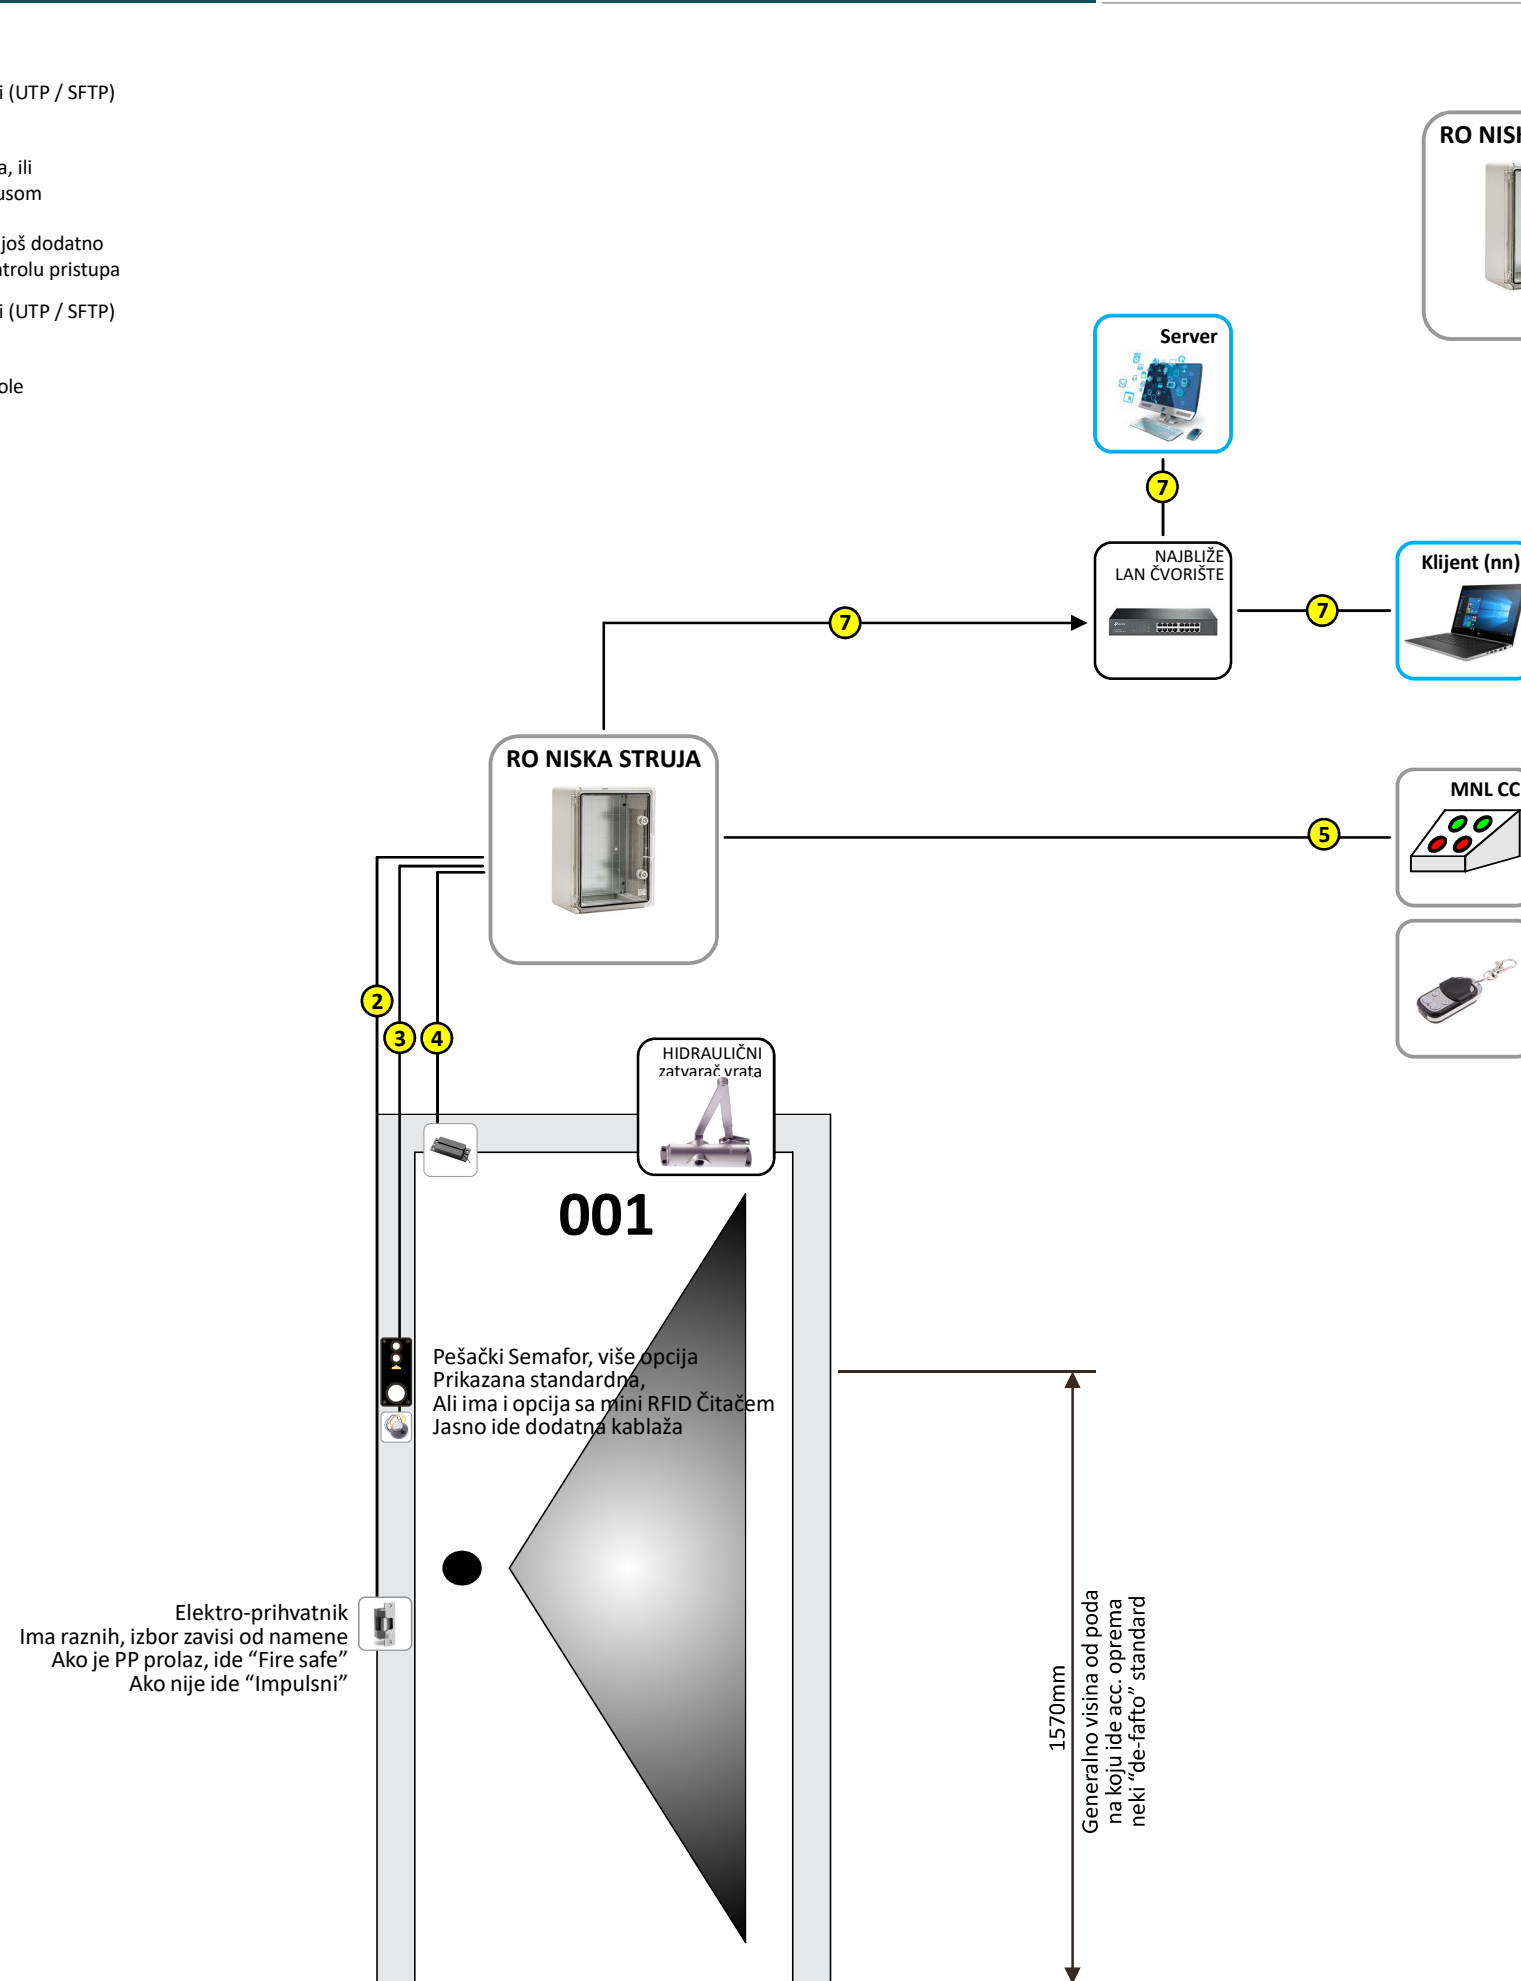


GENERALNO:
 MAX. DO 254 ACC. KONTROLERA (na jednom SW serveru)
 odnosno do max. 1016 vrata na jednom WEB serveru

STANDARD

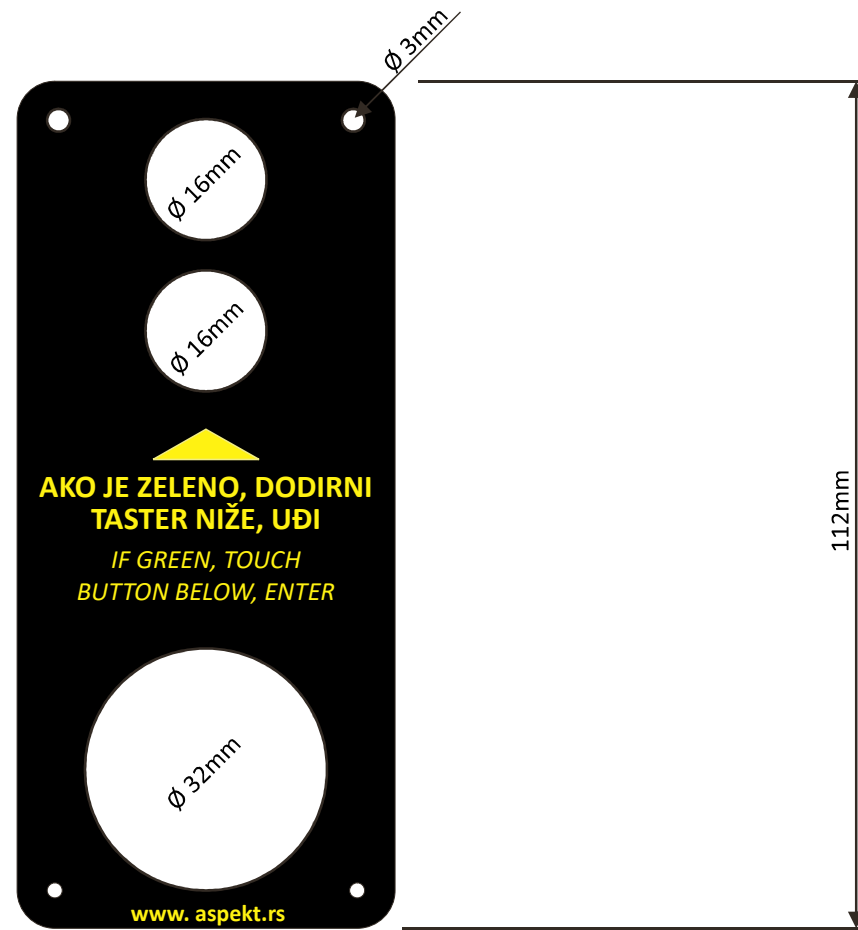

RFID

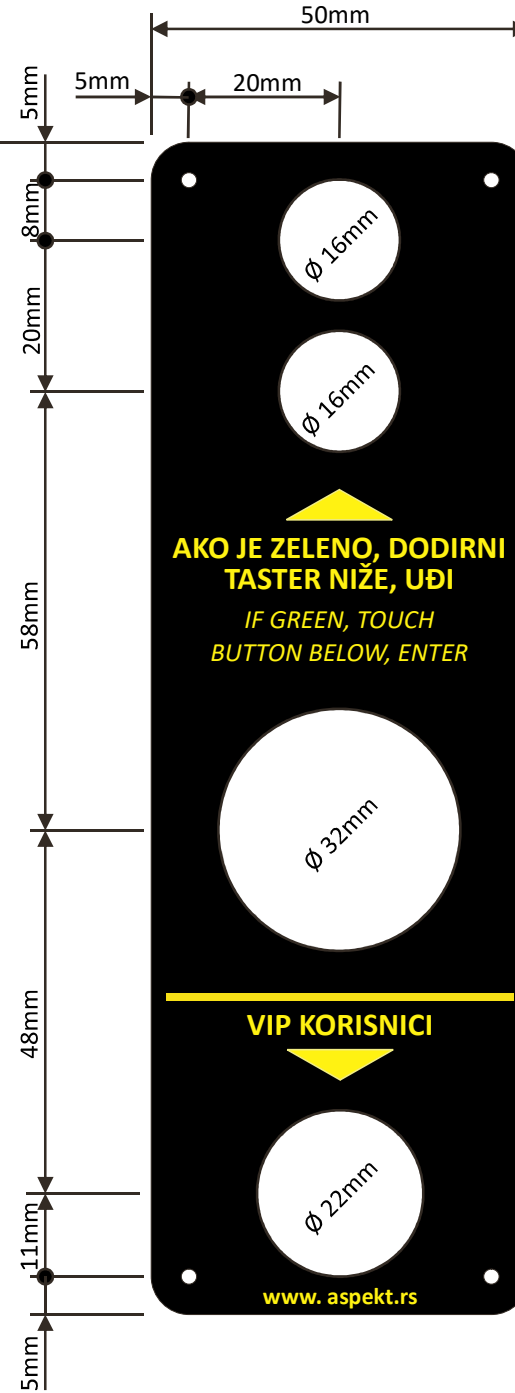

HELP (POMOĆ)

