




ANKER PLOČA - TOTEM 150 x 150

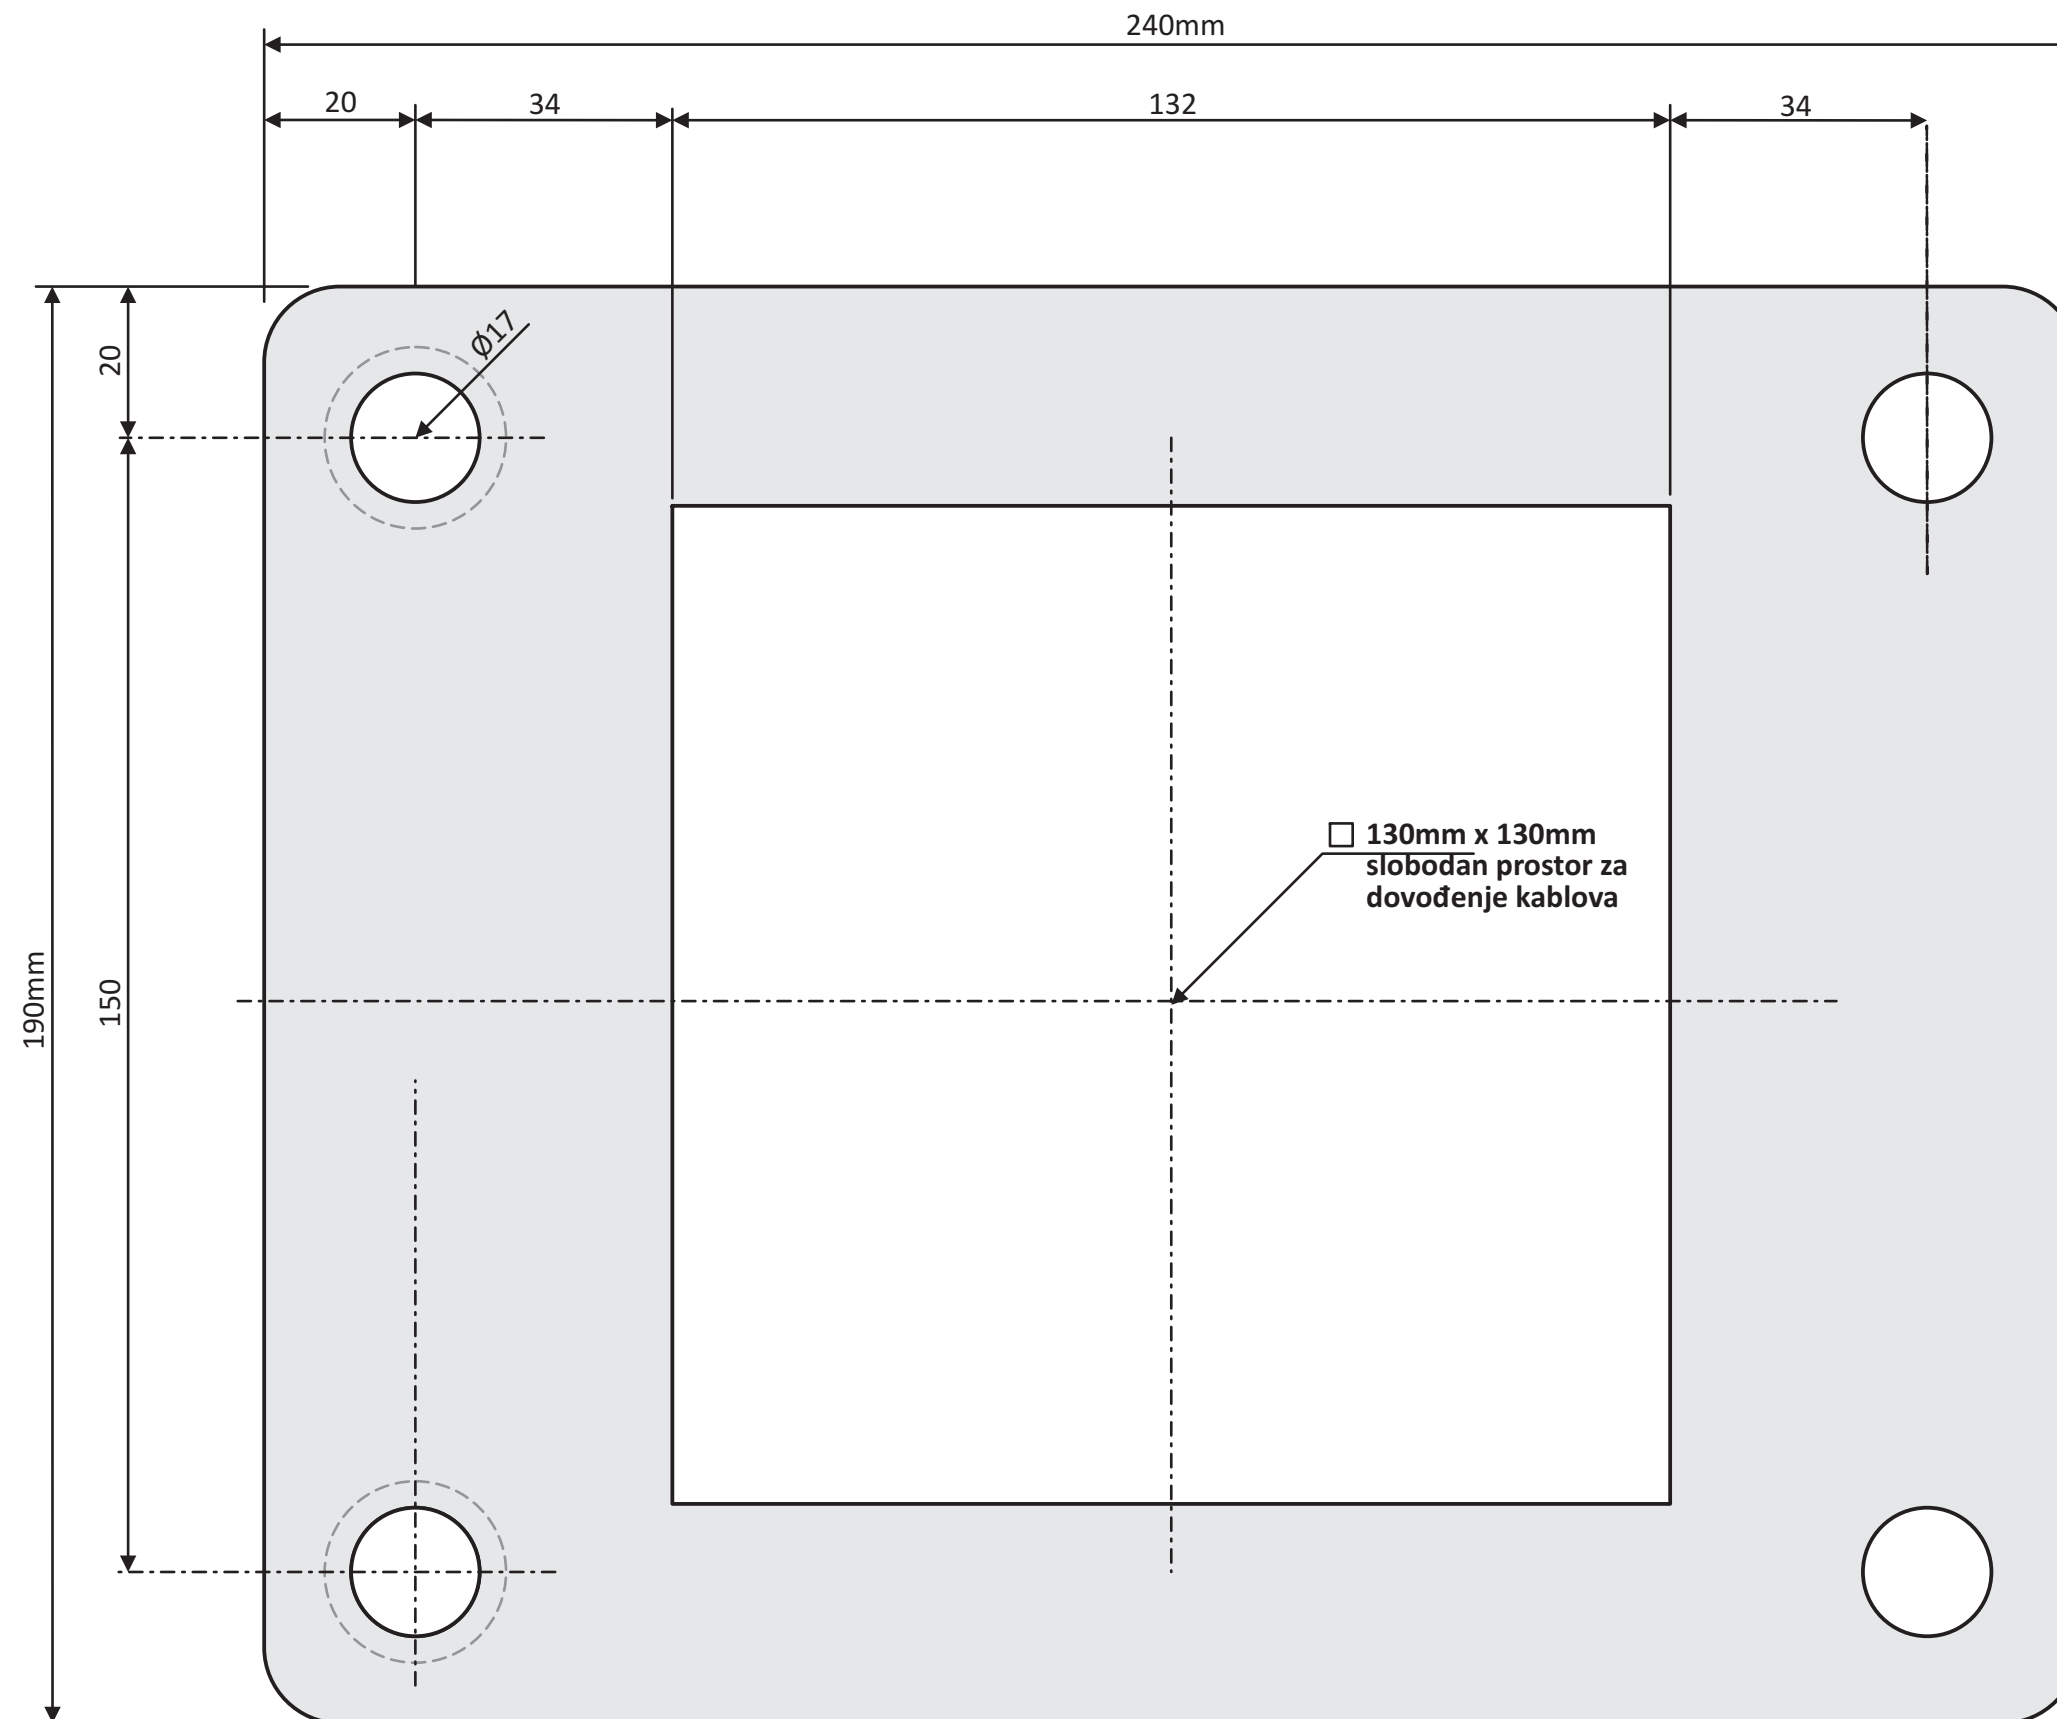

ANKER PLOČA - TOTEM 100 x 150

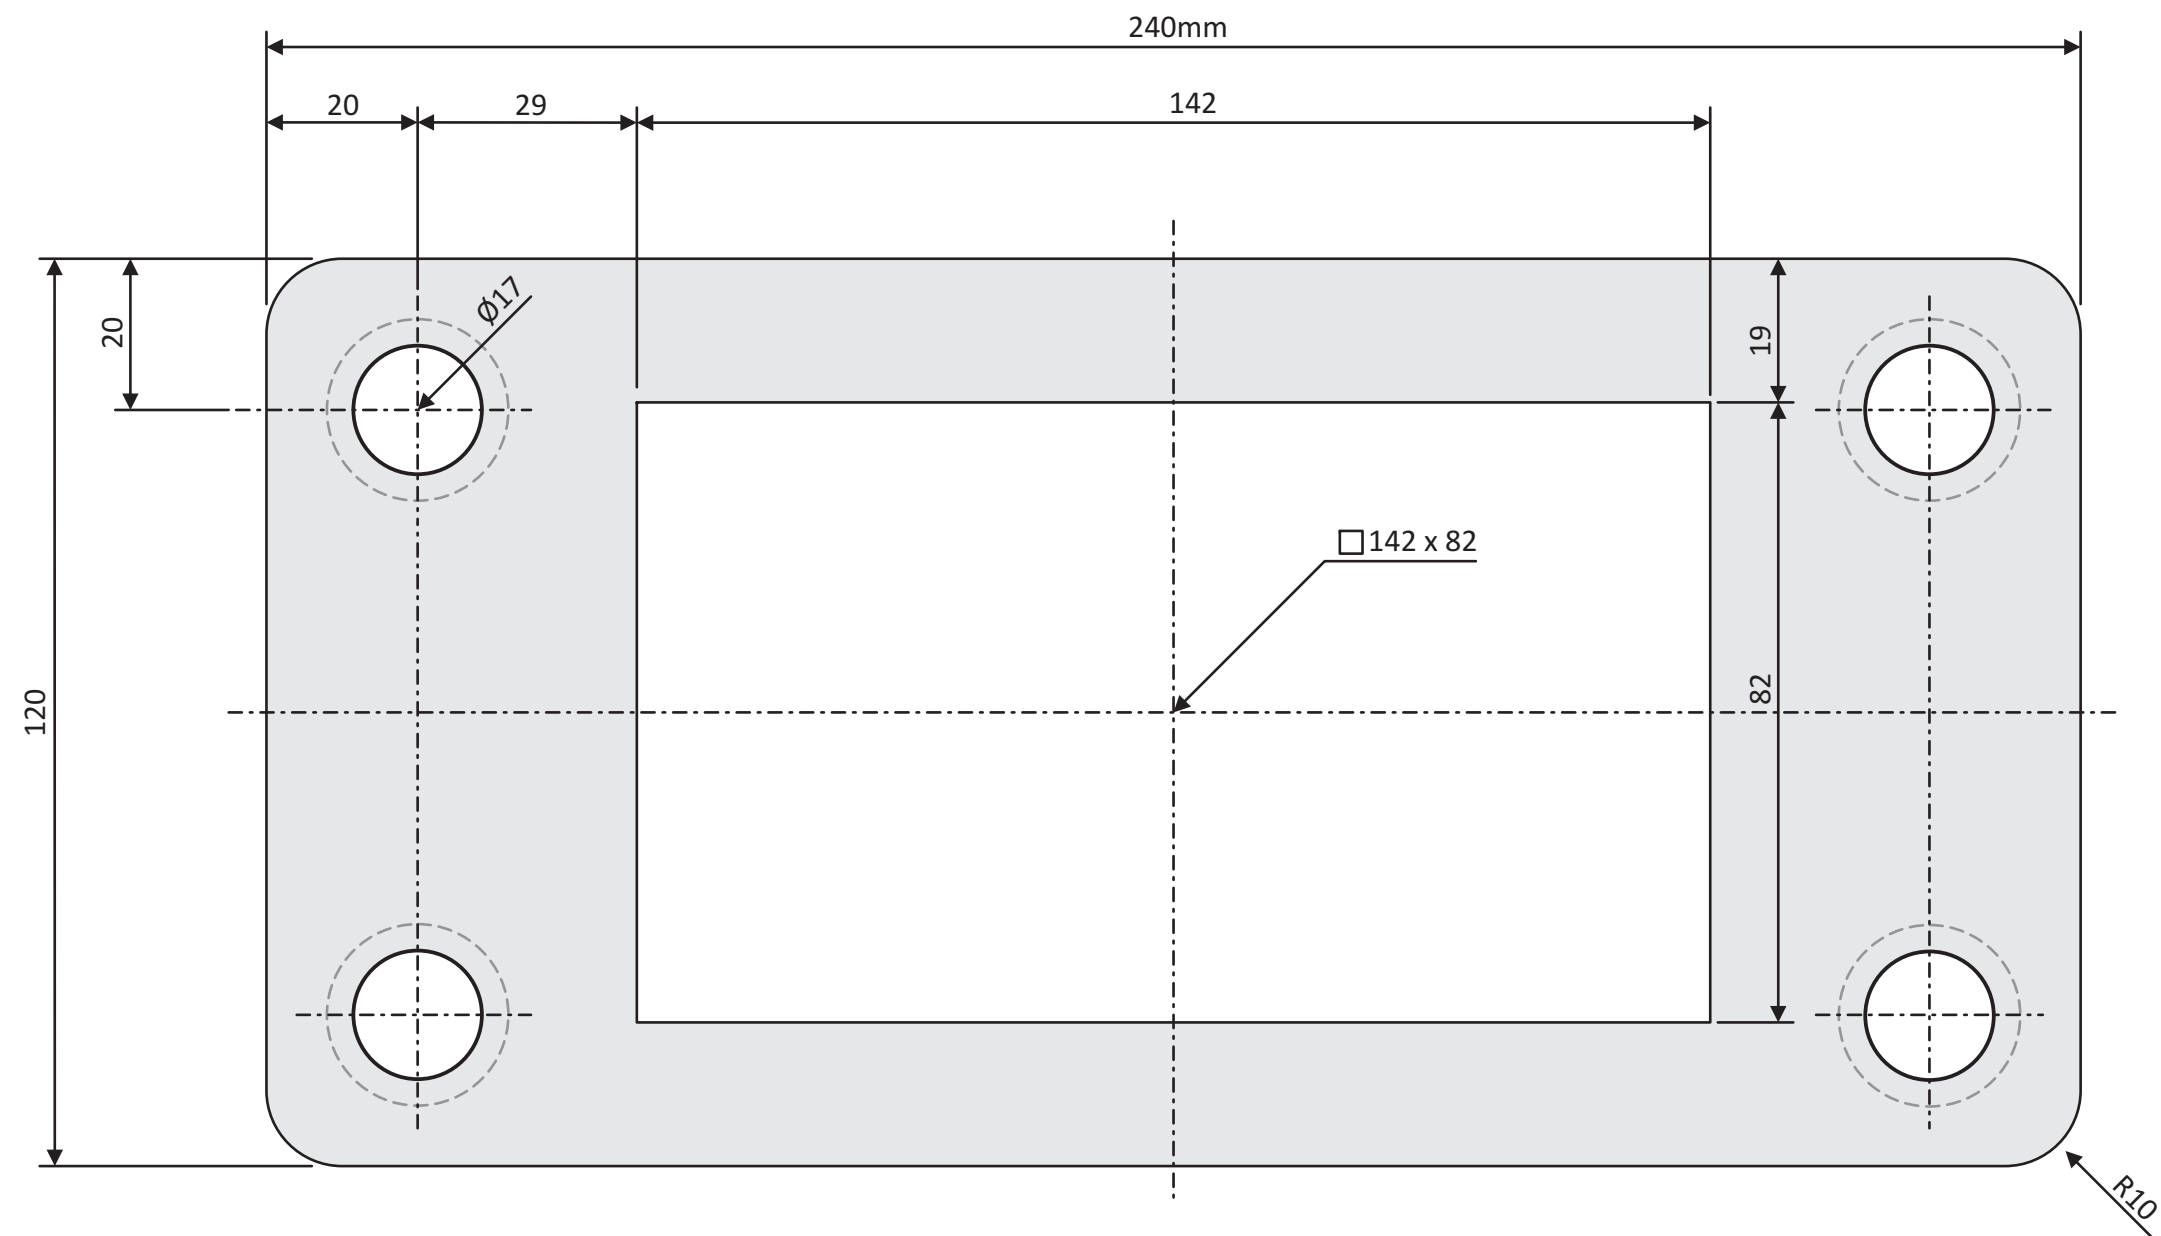

ANKERISANJE - RAMPA 115

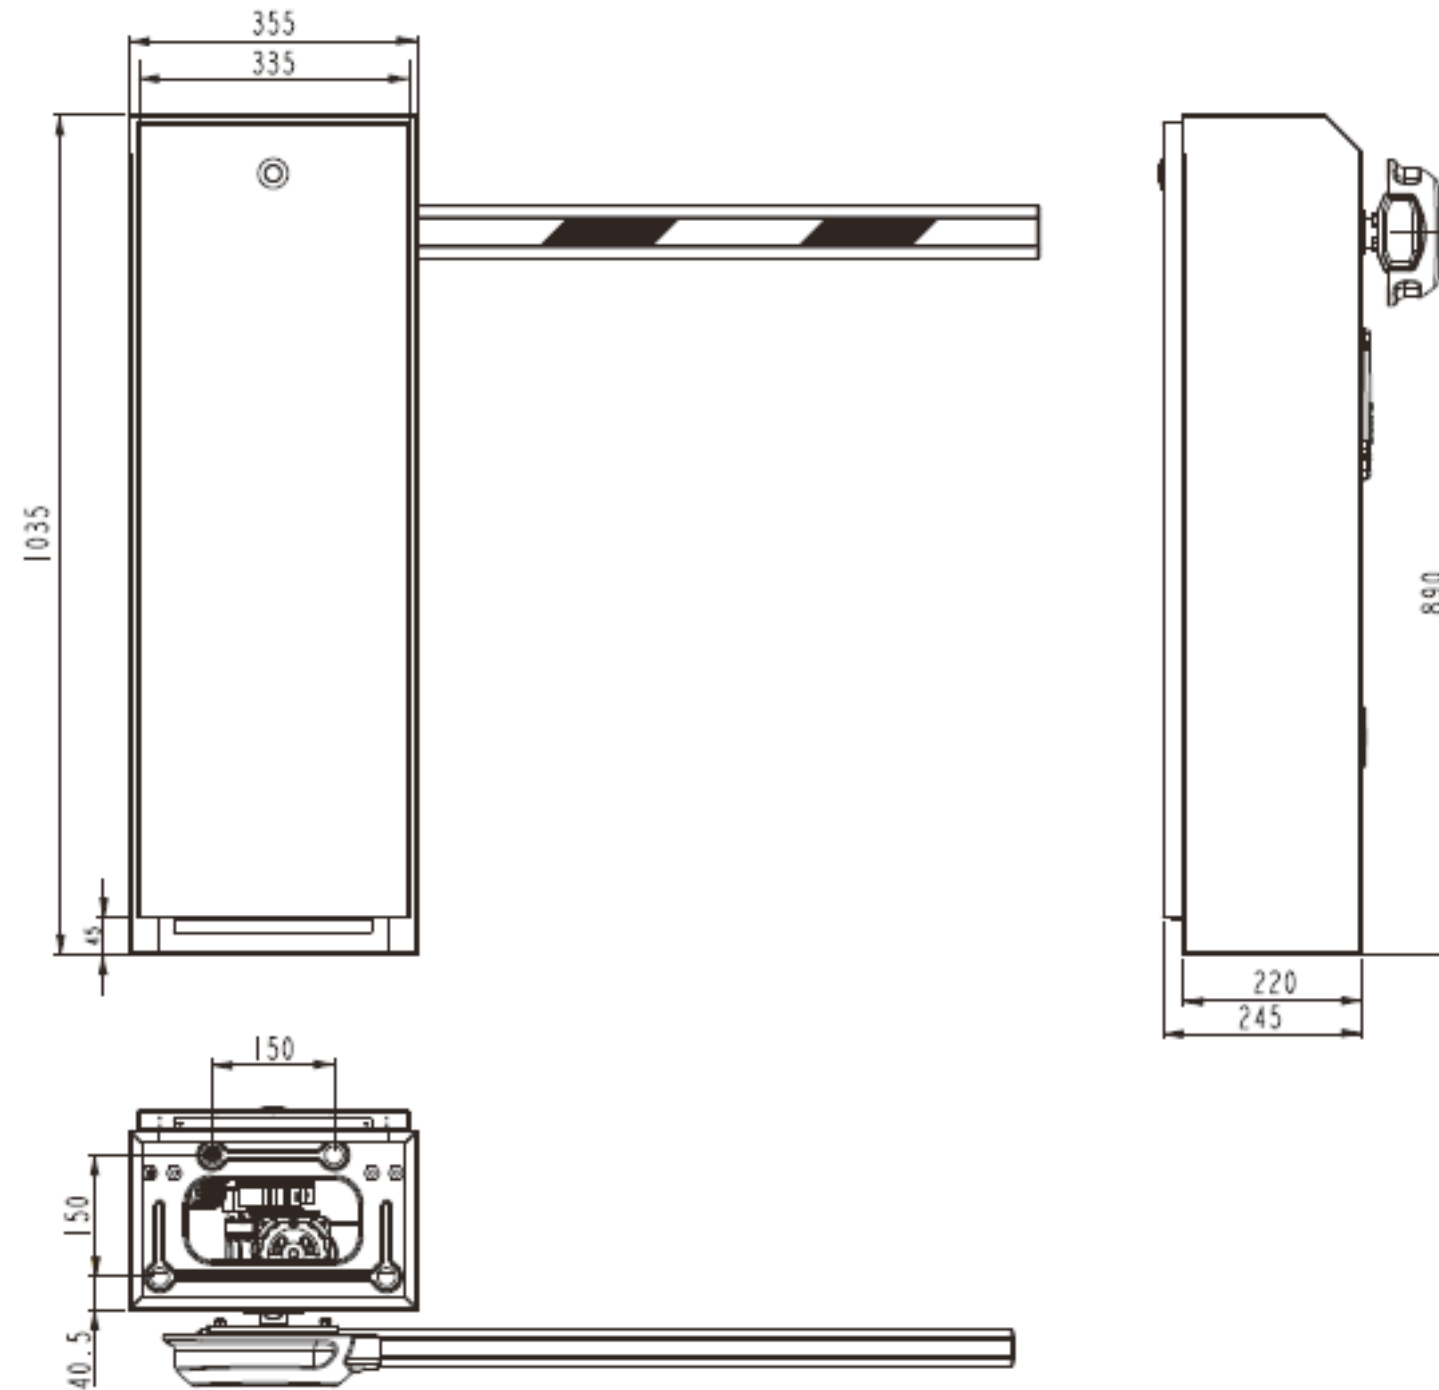

ANKERISANJE - RAMPA 107

